


Bepantingsplan hoogstamboomgaard - contract RLZH/HSBG/2017-2018/J6
 Pieter Pierlé, Gelbergenstraat 6, Hoeleden (Kortenaken), 0477/31.42.77

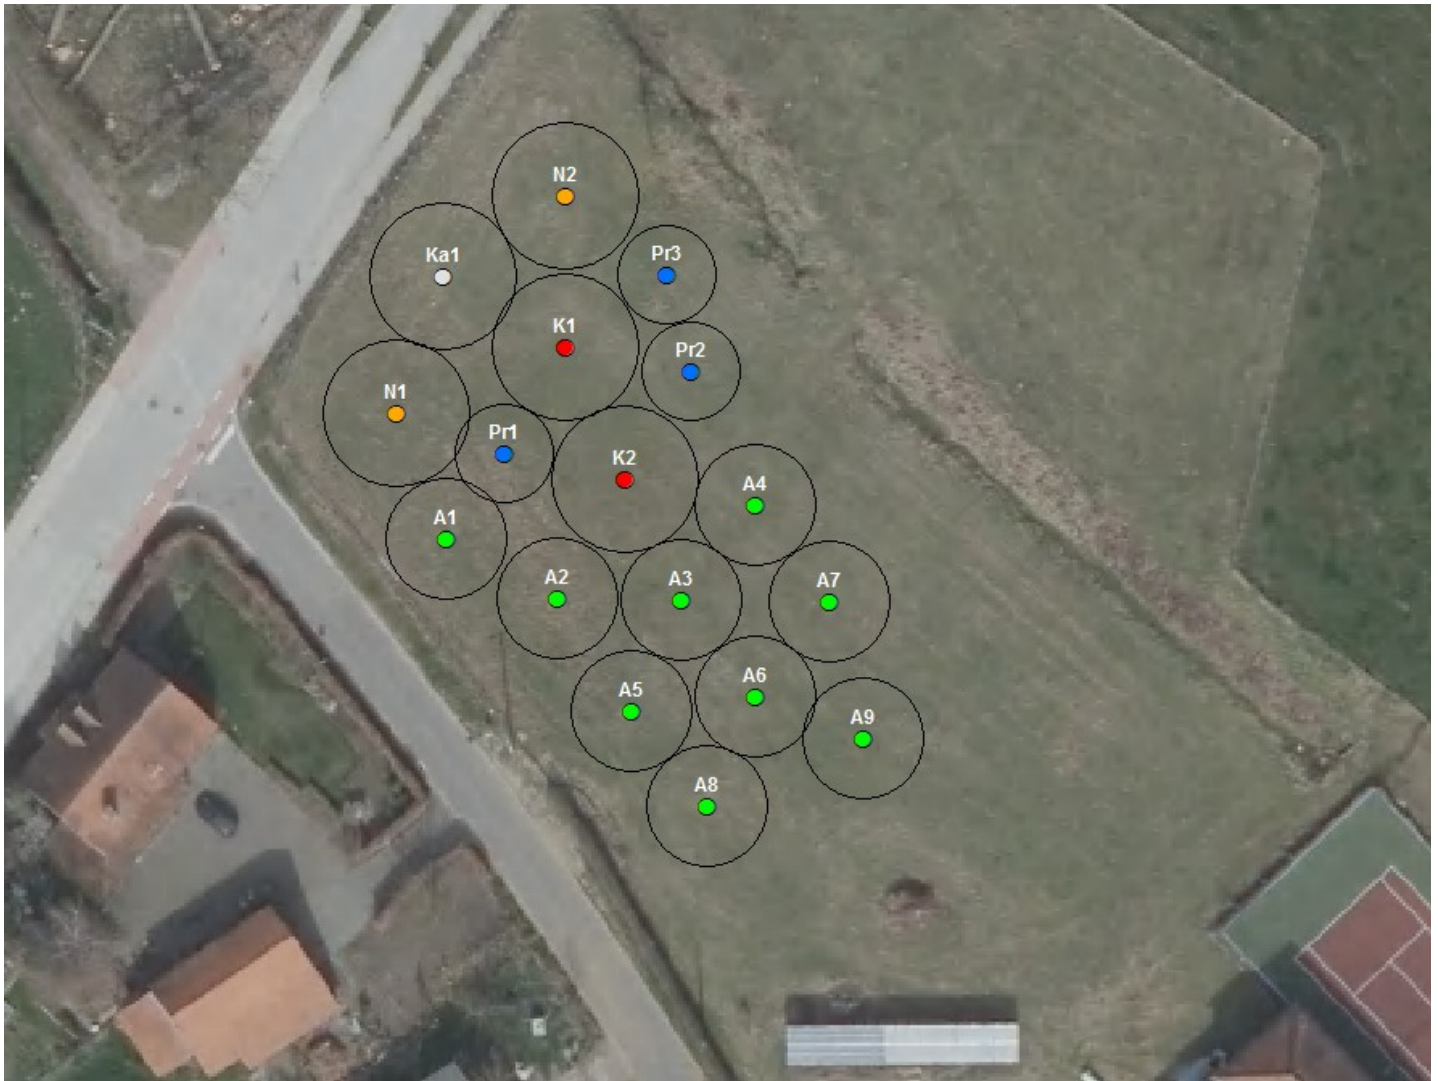

Boom	Vrucht	Ras
A1	appel	Jonathan
A2	appel	Schone van Boskoop
A3	appel	Alkmene
A4	appel	Keuleman
A5	appel	Winston
A6	appel	Pomme Henri
A7	appel	Reinette Descardre
A8	appel	Reinette Hernaut
A9	appel	Rambour d'hiver (Streeping)
Pr1	pruim	Bleue de Belgique
Pr2	pruim	Reine Claude de Bavay
Pr3	pruim	Queen Victoria
K1	kers	Kordia
K2	kers	Early Rivers
N1	okkernoot	Buccaneer
N2	okkernoot	zaailing
Ka1	kastanje	zaailing

Aanplant winter 2017-2018:

9 appel
 2 kers
 3 pruim
 1 tamme kastanje
 2 okkernoot
 ==> 17 hoogstammige fruitbomen

Wildbescherming:

Basis 2 + suppl. 2 (woelmuizen) + compost

